


FASSADE NORDOST

EINPASSPUNKT
E: 2'683'479.218
N: 1'251'526.821

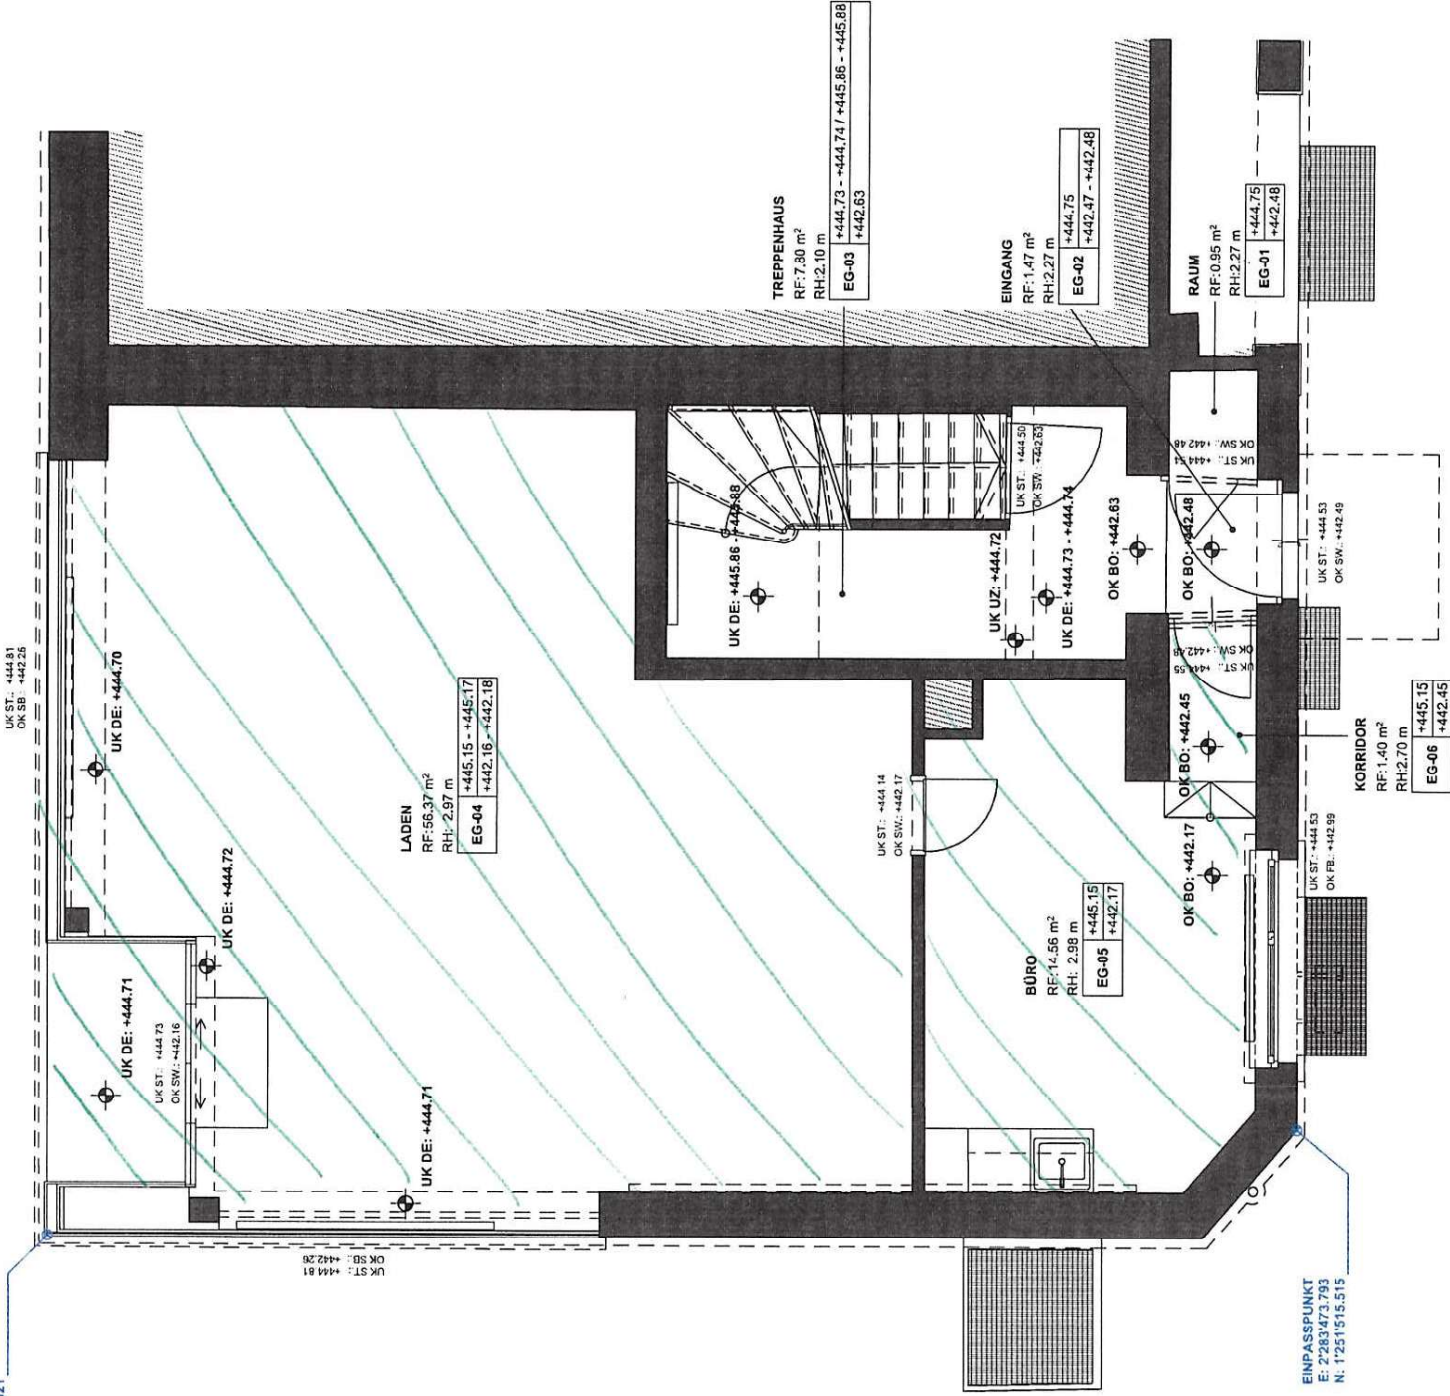

FASSADE NORTHWEST

EINPASSPUNKT
E: 2'283'473.793
N: 1'251'515.515